


NEW VISION  
 NV-2807  
 (27'-4" x 60'-0" BOX)

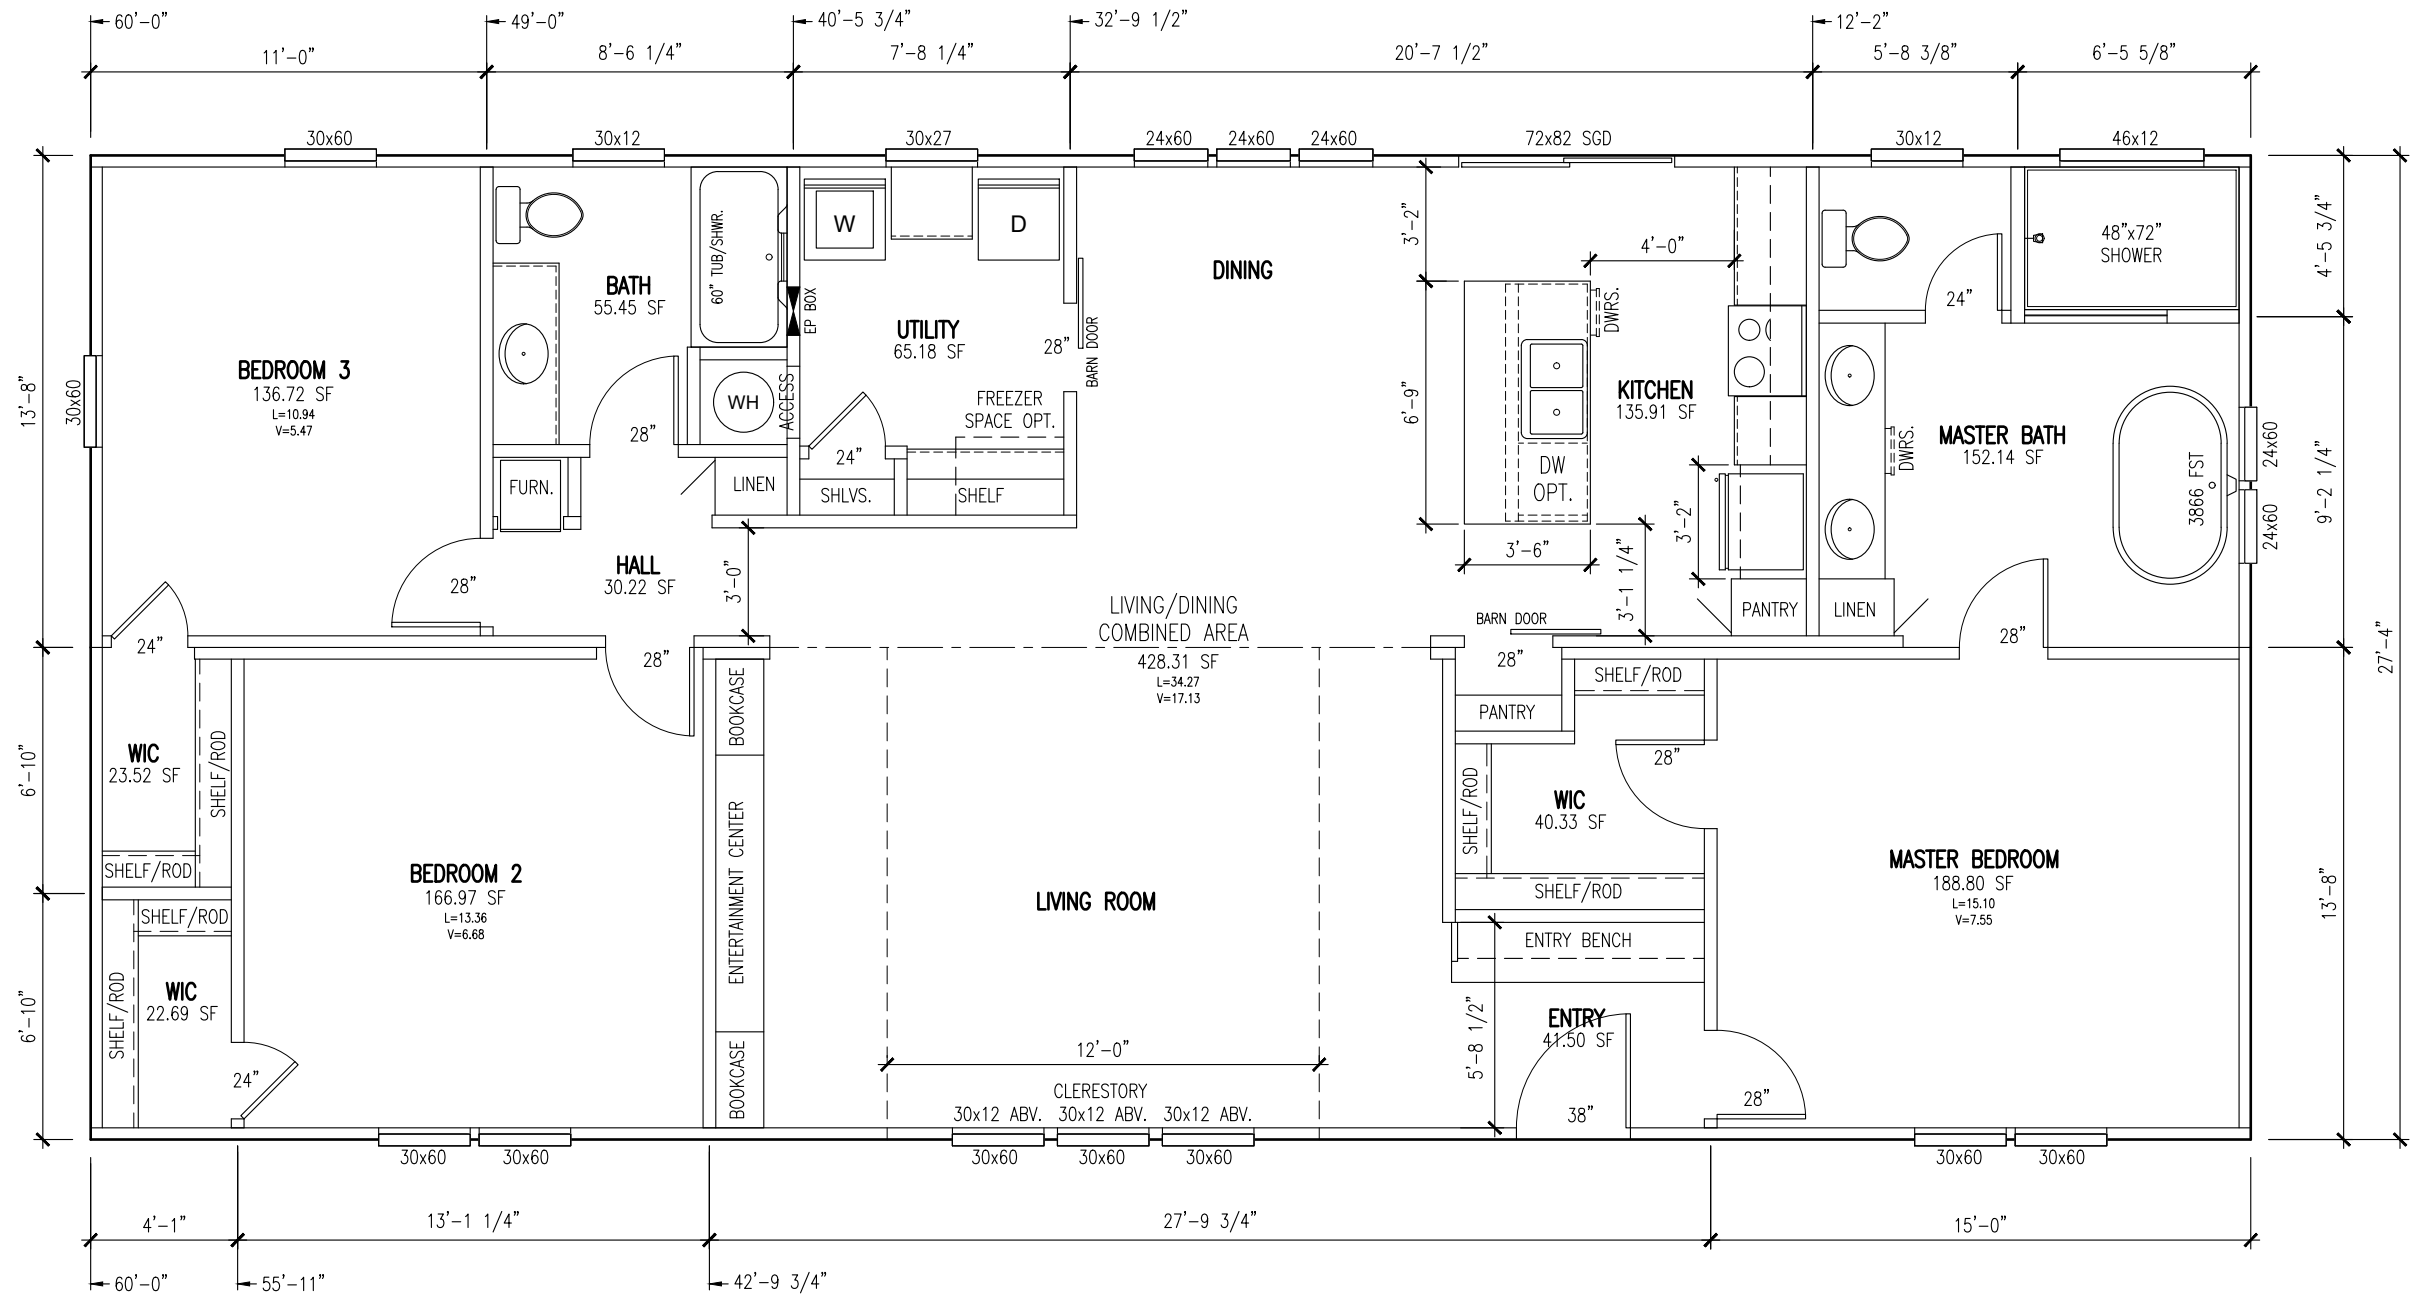

**NEW VISION**

DATE:  
01/30/2023

MODEL:  
NV-2807

TITLE:  
PRELIMINARY FLOOR PLAN

DWG #:  
FP-2807.1.1

SCALE:  
3/16" = 1'-0"

DRAWN BY:  
NEBD

REF #	DESCRIPTION	DATE	REVISED BY:
-	-	-	-